


SECTION 1

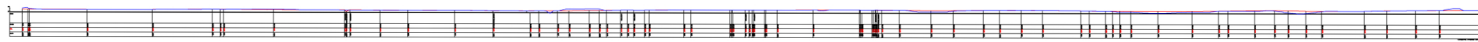

SECTION 2



SECTION 3



SECTION 4

DESIGN SURFACE

ORIGINAL GROUND LEVEL (OGL)

GeoSite-Office Volume By Triangles Report

Visible Triangles Stats
Plan Area:528781.950
Slope :531419.578
Fill Req.:152305.93
Cut Req. :47693.63
Volume :-104612.30

by Survey Supplies Ltd © 2001

Revision:		Description:		Date:
APEX		plans and surveys ltd		© copyright 2013
Hollie Foster-Pearce, Book 1 Lane, Angles, L20 6HX		Tel: 01509 534 071 Fax: 01509 534 076		This drawing and the copyrights and patents therein are the designer's property and may not be used or reproduced - only under contract.
Client : Leisure Lakes		Date: 11-04-2013		
Site : Leisure Lakes, Mere Brow, Tarleton		Scale 1:1000 on A0		
Title:		Dwg No: APSL-LL-2013-XS		
Cross sections		Revision: ---		